





AMENDMENTS TABLE (PLAN GRAPHIC ONLY)

VER.	AMENDMENT	AUTHORISED BY	DATE

INTERESTS AND NOTIFICATIONS

SUBJECT	PURPOSE	STATUTORY REFERENCE	ORIGIN	LAND BURDENED	BENEFIT TO	COMMENTS
(33c)	EASEMENT (ELECTRICITY SUPPLY) RESTRICTIVE COVENANT	SECTION 167 OF THE P. AND D. ACT REG. 33(c) SECTION 136D OF THE T.L.A.	THIS PLAN THIS PLAN & DOC	LOT 9003 ALL LOTS EXCEPT LOTS 1004, 9003	ELECTRICITY NETWORKS CORPORATION ALL LOTS EXCEPT LOTS 1004, 9003	
LOT 1004	RESERVE FOR RECREATION & DRAINAGE	VESTS IN CROWN UNDER SEC. 152 OF THE P. AND D. ACT	THIS PLAN			

SURVEY CARRIED OUT UNDER REGULATION 26A
SPECIAL SURVEY AREA GUIDELINES
SEE SURVEY SHEET(S) FOR SURVEY INFORMATION

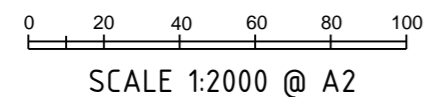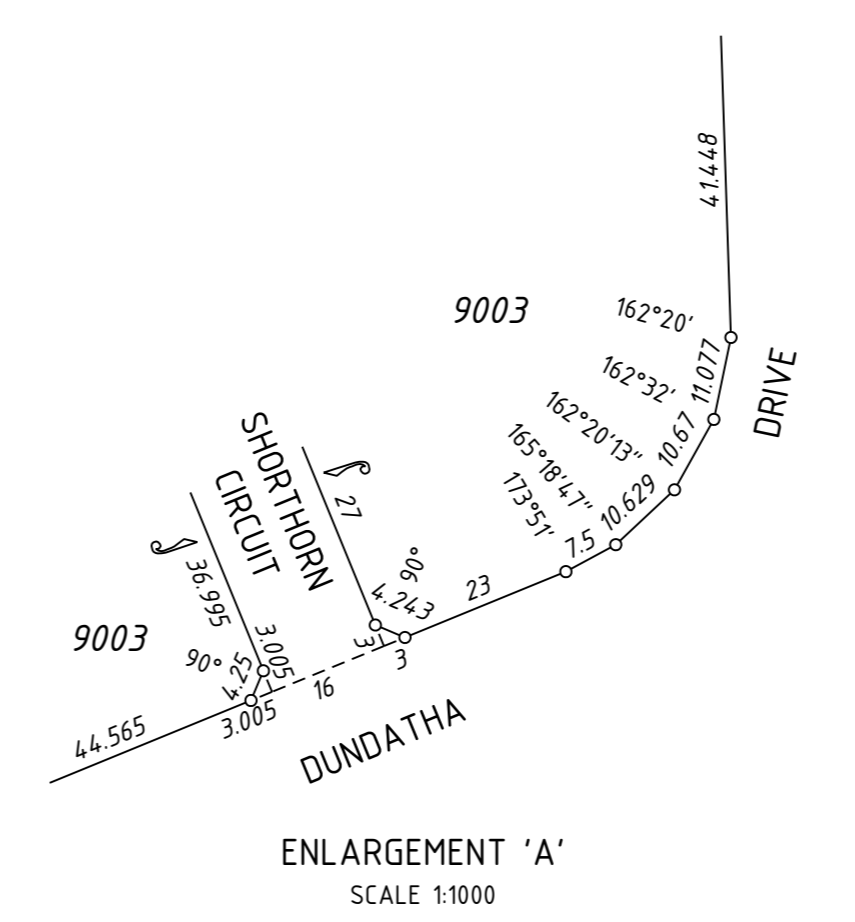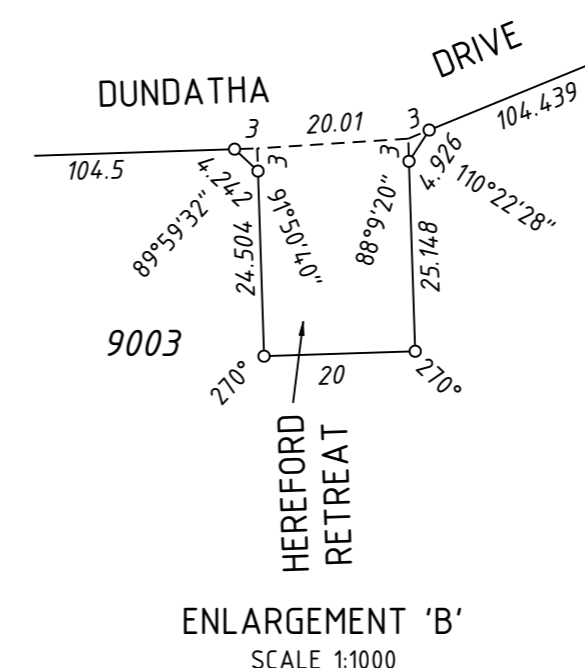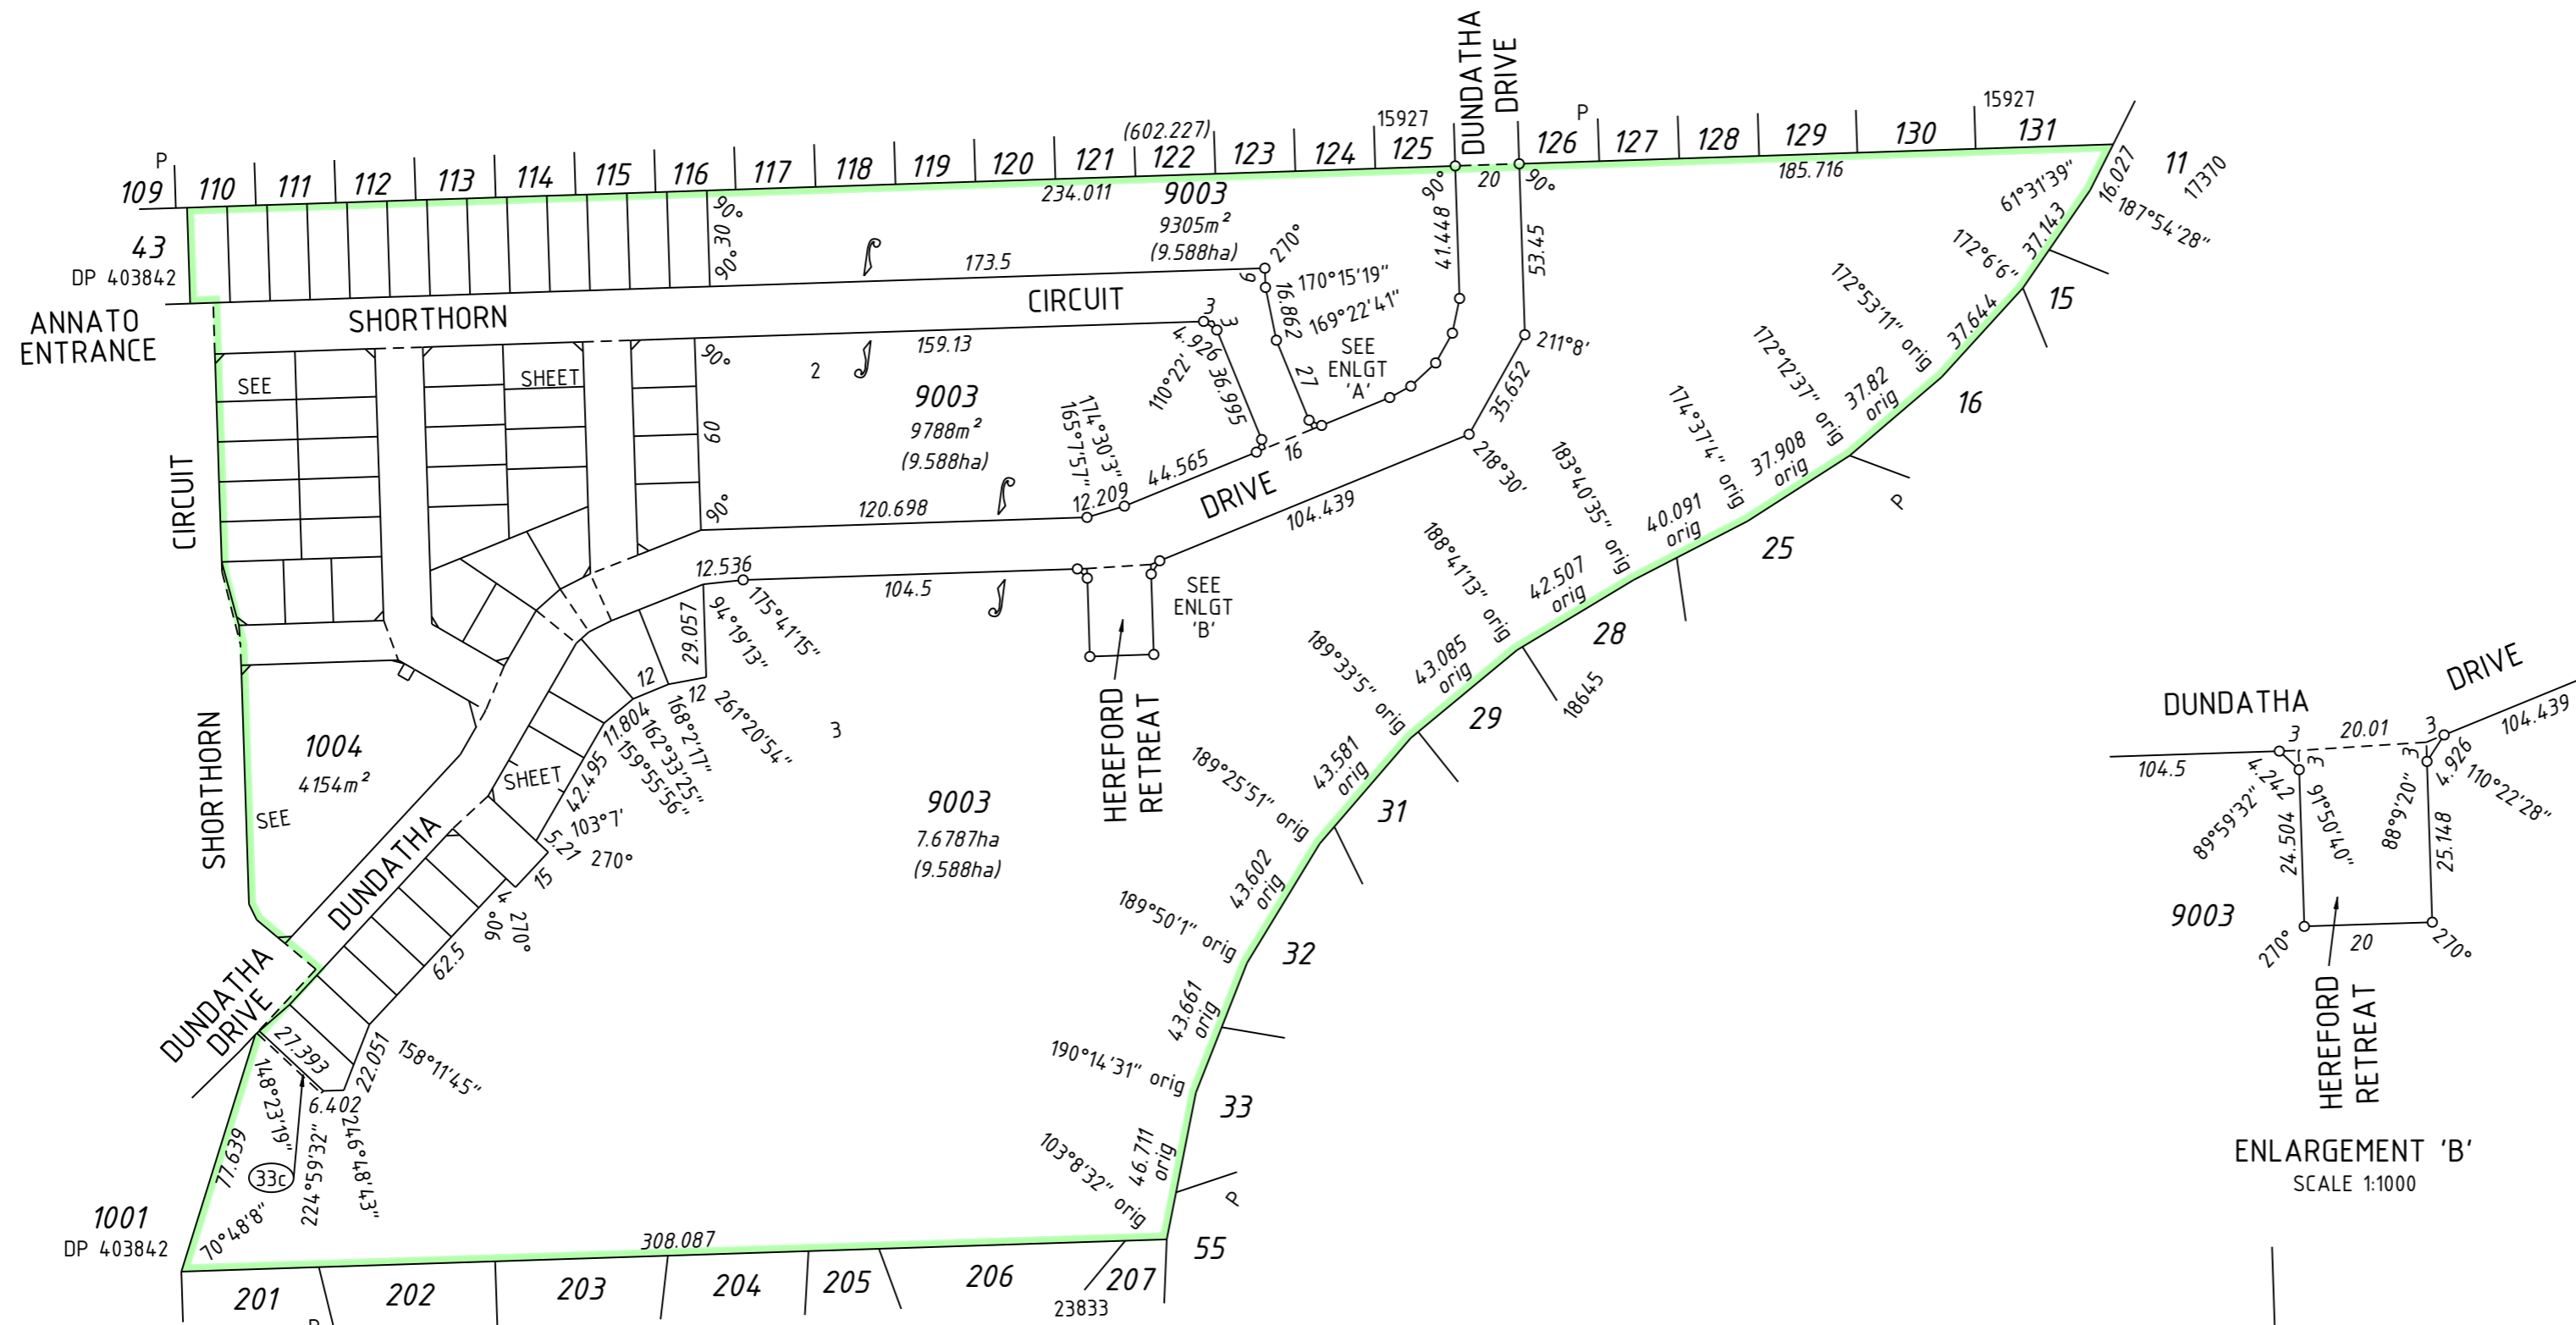

FUGRO
FUGRO GEOSPATIAL
18 PROWSE STREET
WEST PERTH W.A. 6005
TEL. (08) 9282 4100
FAX. (08) 9322 1775
PLAN No. 84477102-7 (Rev:0)

HELD BY LANDGATE IN DIGITAL FORMAT ONLY

TYPE	FREEHOLD	S.S.A.	YES
PURPOSE	SUBDIVISION		
PLAN OF	LOTS 147-159, 181-208, 234-242, 253-258, 1004, 9003, ROADS, ROAD WIDENING & RESTRICTIVE COVENANT		
FORMER TENURE	LOT 9001 ON DP403842 C/T 2866-480		
LOCAL AUTHORITY	SHIRE OF SERPENTINE-JARRAHDALE		
LOCALITY	BYFORD		
D.O.L. FILE			
FIELD RECORD	125908, 127266		
SURVEYOR'S CERTIFICATE - REG 54			
I, NEIL A. BARTLETT hereby certify that this plan is accurate and is a correct representation of the - (a) *survey; and/or (b) *calculations from measurements recorded in the field records, [* delete if inapplicable] undertaken for the purposes of this plan and that it complies with the relevant written law(s) in relation to which it is lodged.			
LICENSED SURVEYOR			DATE
LOGGED			
DATE	FEE PAID		ASSESS No.
I.S.C.			
EXAMINED			
			DATE
WESTERN AUSTRALIAN PLANNING COMMISSION FILE 150717			
Delegated under S.16 P&D Act 2005			DATE
IN ORDER FOR DEALINGS			
SUBJECT TO			
FOR INSPECTOR OF PLANS AND SURVEYS			DATE
APPROVED REG. 26A (4)			
INSPECTOR OF PLANS AND SURVEYS (S. 18 Licensed Surveyors Act 1909)			DATE
DEPOSITED PLAN 407967 SHEET 1 OF 3 SHEETS (PLUS SURVEY SHEET(S)) VERSION 1			

FOR HEADING SEE SHEET 1
 FOR INTERESTS AND NOTIFICATIONS SEE SHEET 1



ANNATTO
ENTRANCE

SHORTHORN

CIRCUIT

SHORTHORN

AYRSHIRE

BRAFORD

WAY

DRIVE

ROAD WIDENING
19m²


BROMUS WAY

VISTA


DUNDATHA
SHEET

9003
7.6787ha
(9.588ha)

LICENSED SURVEYOR	DATE
DEPOSITED PLAN 407967 SHEET 2 OF 3 SHEETS (PLUS SURVEY SHEET(S)) VERSION 1	

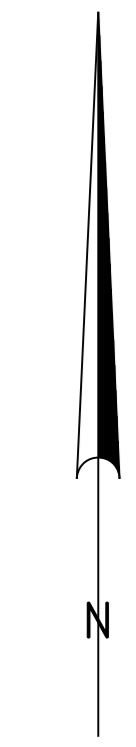


FUGRO
 FUGRO GEOSPATIAL
 18 PROWSE STREET
 WEST PERTH W.A. 6005
 TEL. (08) 9282 4100
 FAX. (08) 9322 1775
 PLAN No. 84477102-7 (Rev:0)

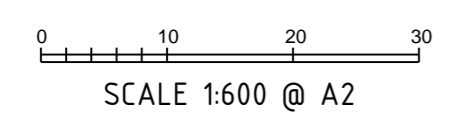


HELD BY LANDGATE IN DIGITAL FORMAT ONLY

FOR HEADING SEE SHEET 1
 FOR INTERESTS AND NOTIFICATIONS SEE SHEET 1

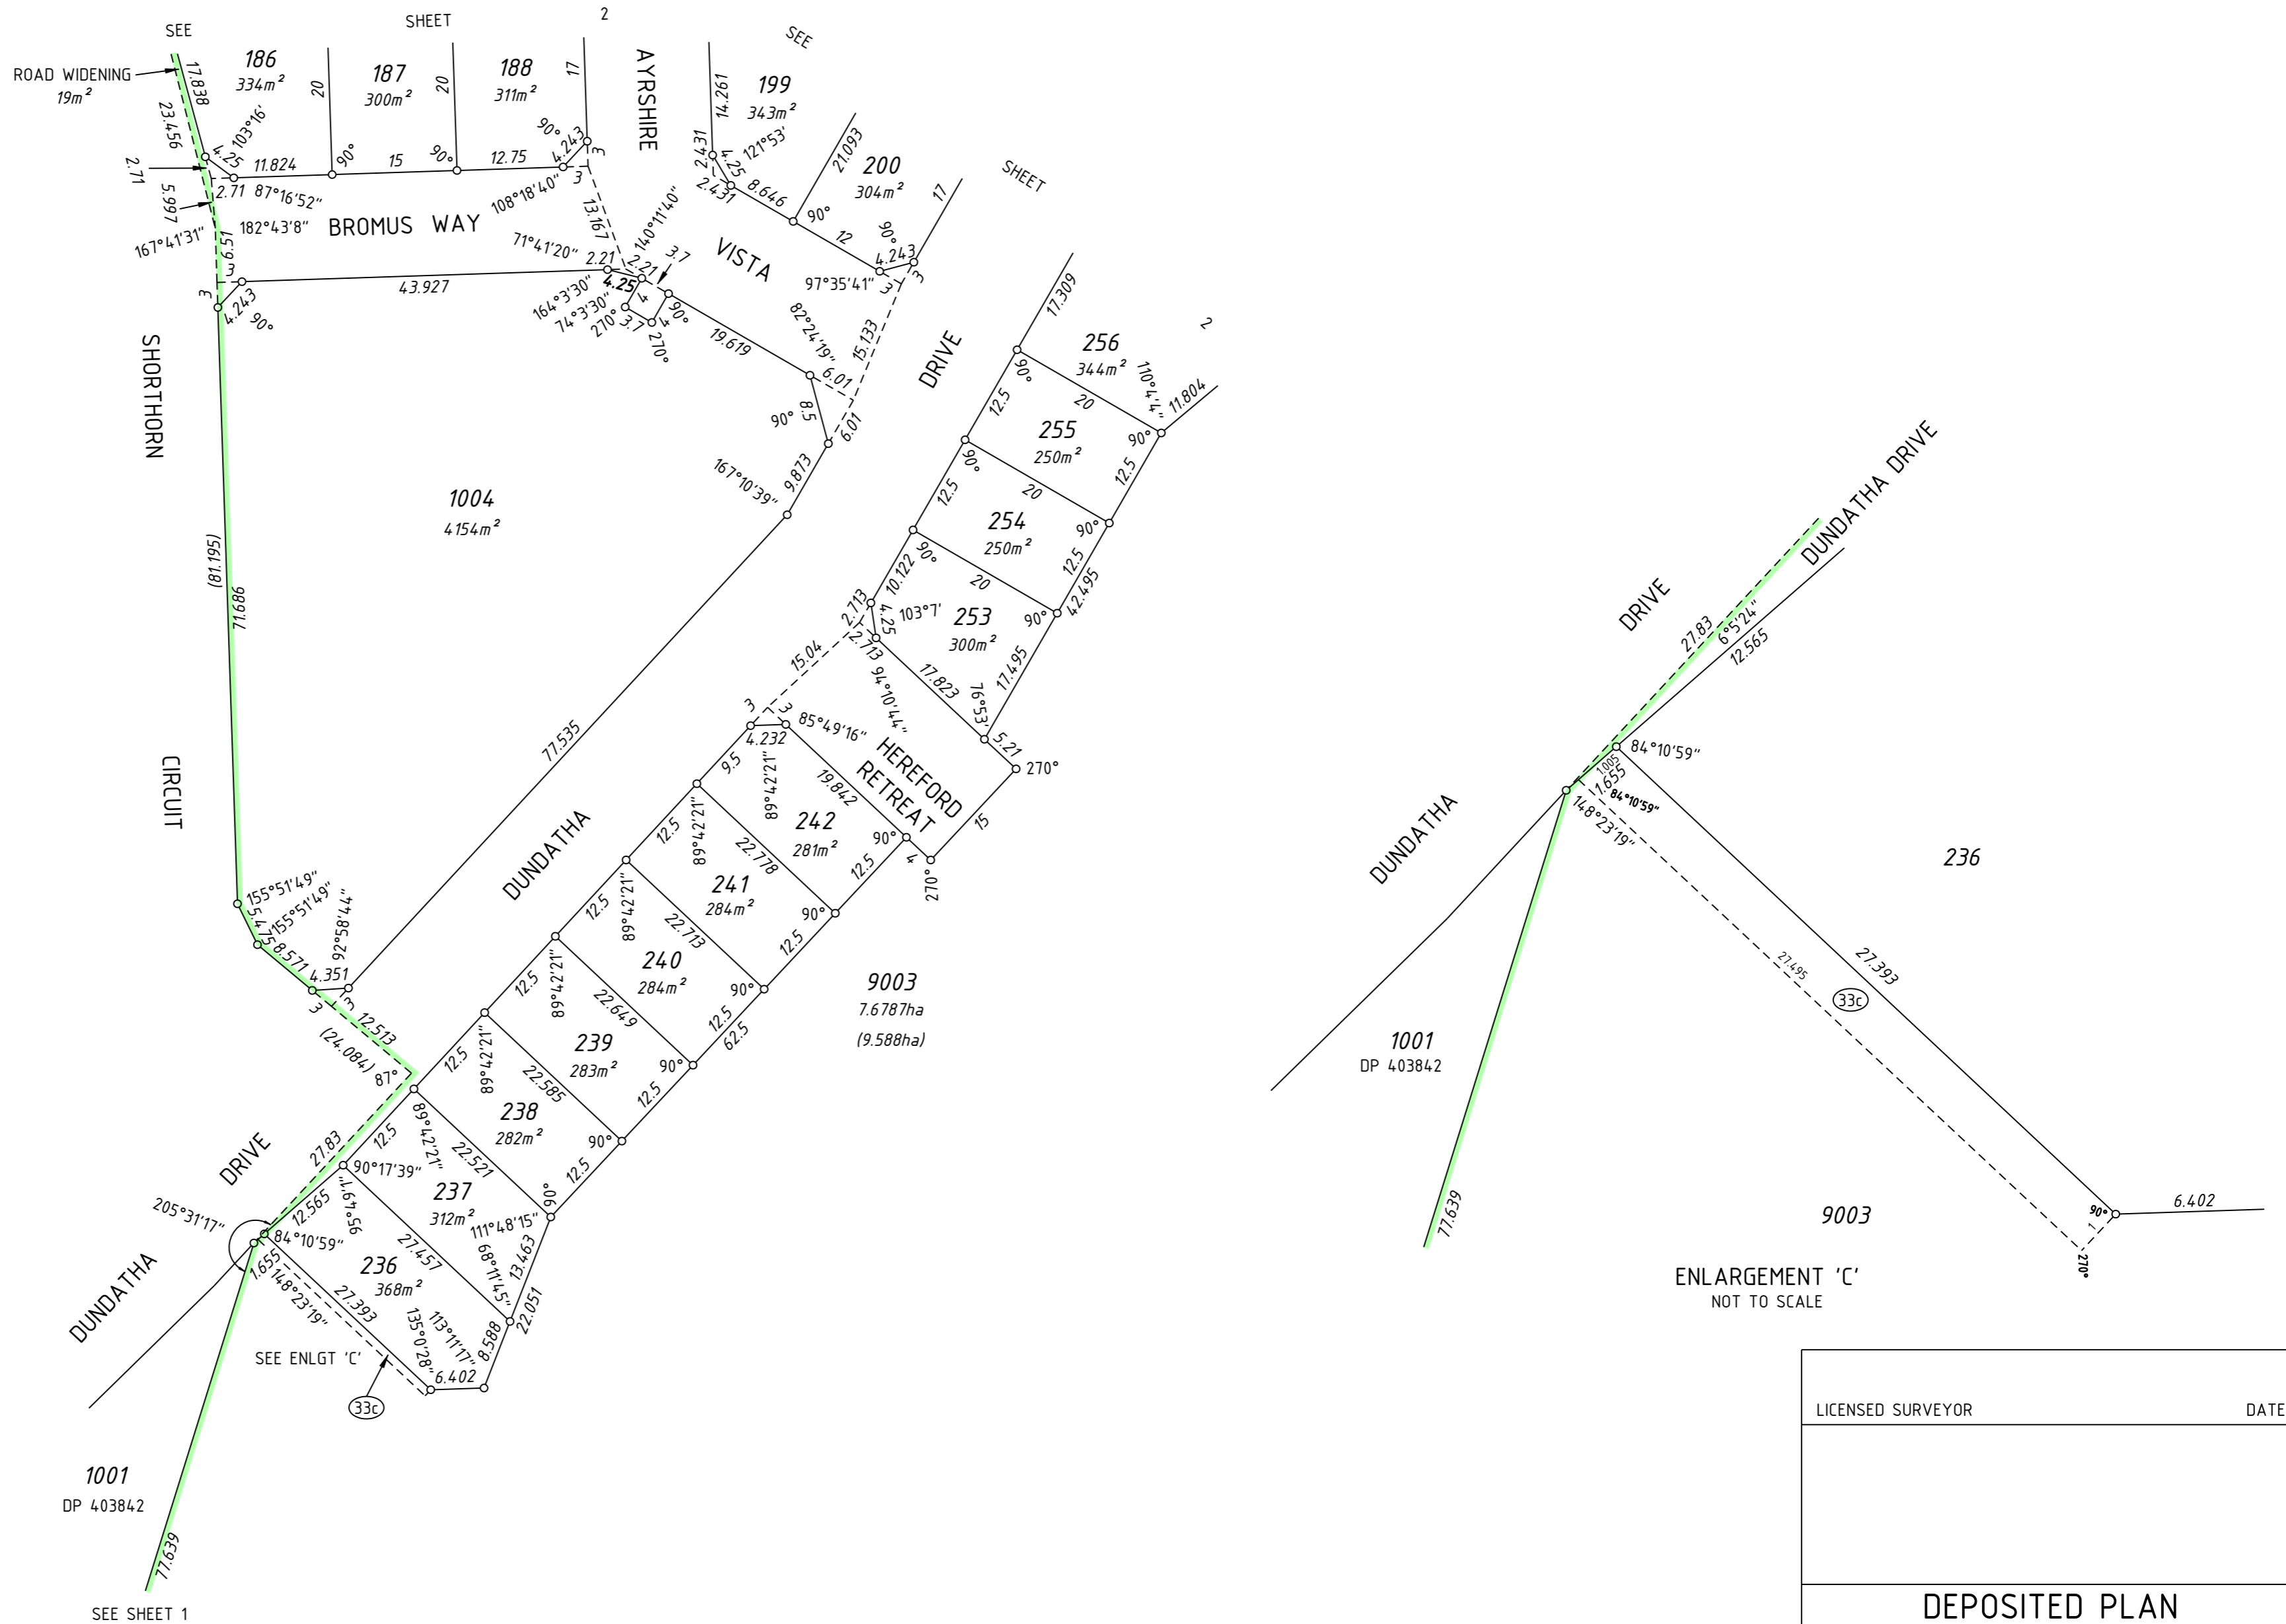


ENLARGEMENT 'C'
 NOT TO SCALE

LICENSED SURVEYOR	DATE
DEPOSITED PLAN 407967 SHEET 3 OF 3 SHEETS (PLUS SURVEY SHEET(S)) VERSION 1	

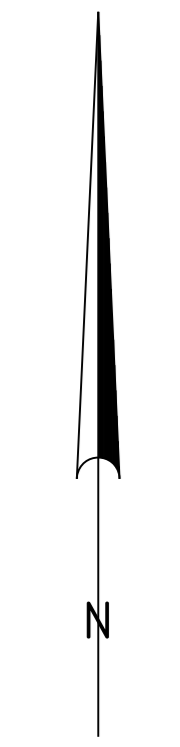

FUGRO
 FUGRO GEOSPATIAL
 18 PROWSE STREET
 WEST PERTH W.A. 6005
 TEL. (08) 9282 4100
 FAX. (08) 9322 1775
 PLAN No. 84477102-7 (Rev:0)

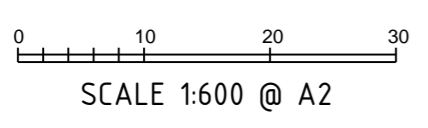

HELD BY LANDGATE IN DIGITAL FORMAT ONLY

THIS SURVEY SHEET WILL BE
REPLACED BY THE SURVEY DATA

SURVEY CARRIED OUT UNDER REG 26A
SPECIAL SURVEY AREA GUIDELINES

LICENSED SURVEYOR

DATE

DEPOSITED PLAN

407967

SURVEY SHEET



FUGRO GEOSPATIAL
18 PROWSE STREET
WEST PERTH W.A. 6005
TEL. (08) 9282 4100
FAX. (08) 9322 1775
PLAN No. 84477102-7 (Rev.0)

HELD BY LANDGATE IN DIGITAL FORMAT ONLY