

VERSION	AMENDMENT	AUTHORISED BY	DATE

HELD BY LANDGATE IN DIGITAL FORMAT ONLY
FOR INTERESTS AND NOTIFICATIONS
SEE SHEET 3

TYPE FREEHOLD S.S.A. YES

PURPOSE SUBDIVISION

PLAN OF
LOTS 266-289, 298, 300-303, 305-307,
325-330, 332, 333, 9005, ROADS, EASEMENTS
AND RESTRICTIVE COVENANT

FORMER TENURE LOT 9004 ON DP 409301
C.T. 2921-235

LOCAL AUTHORITY SHIRE OF SERPENTINE - JARRAHDALE

LOCALITY BYFORD

D.P.L.H. FILE

FIELD RECORD 125908, 127266

SURVEYOR'S CERTIFICATE - REG 54
I, Nigel J. SIMPSON
hereby certify that this plan is accurate and is a correct
representation of the -
(a) *survey, and/or
(b) *calculations from measurements recorded in the field records,
[* delete if inapplicable]
undertaken for the purposes of this plan and that it
complies with the relevant written law(s) in relation to
which it is lodged.

nil Nigel Simpson
LICENSED SURVEYOR 2020.08.07 09:07:25 +08'00'
DATE

LOGGED

7.08.2020 DATE FEE PAID ASSESS No.

I.S.C. 2.11.2020

EXAMINED
E. Milewska 10.08.2020 DATE

WESTERN AUSTRALIAN PLANNING COMMISSION
FILE 157749
[Signature]
30-Oct-2020 DATE
Delegated under S. 16 P&D Act 2005

IN ORDER FOR DEALINGS
SUBJECT TO
SEC 168(1)(2), 167, 152, 165 OF THE P&D ACT
SEC 136C, 136D OF THE TLA

[Signature] 2.11.2020 DATE
FOR INSPECTOR OF PLANS AND SURVEYS

APPROVED REG26A (1),(4)


INSPECTOR OF PLANS AND SURVEYS DATE
(S. 18 Licensed Surveyors Act 1909)



DEPOSITED PLAN

4 19364


SHEET 01 OF 03 SHEETS
(PLUS SURVEY SHEET(S))
VERSION 1

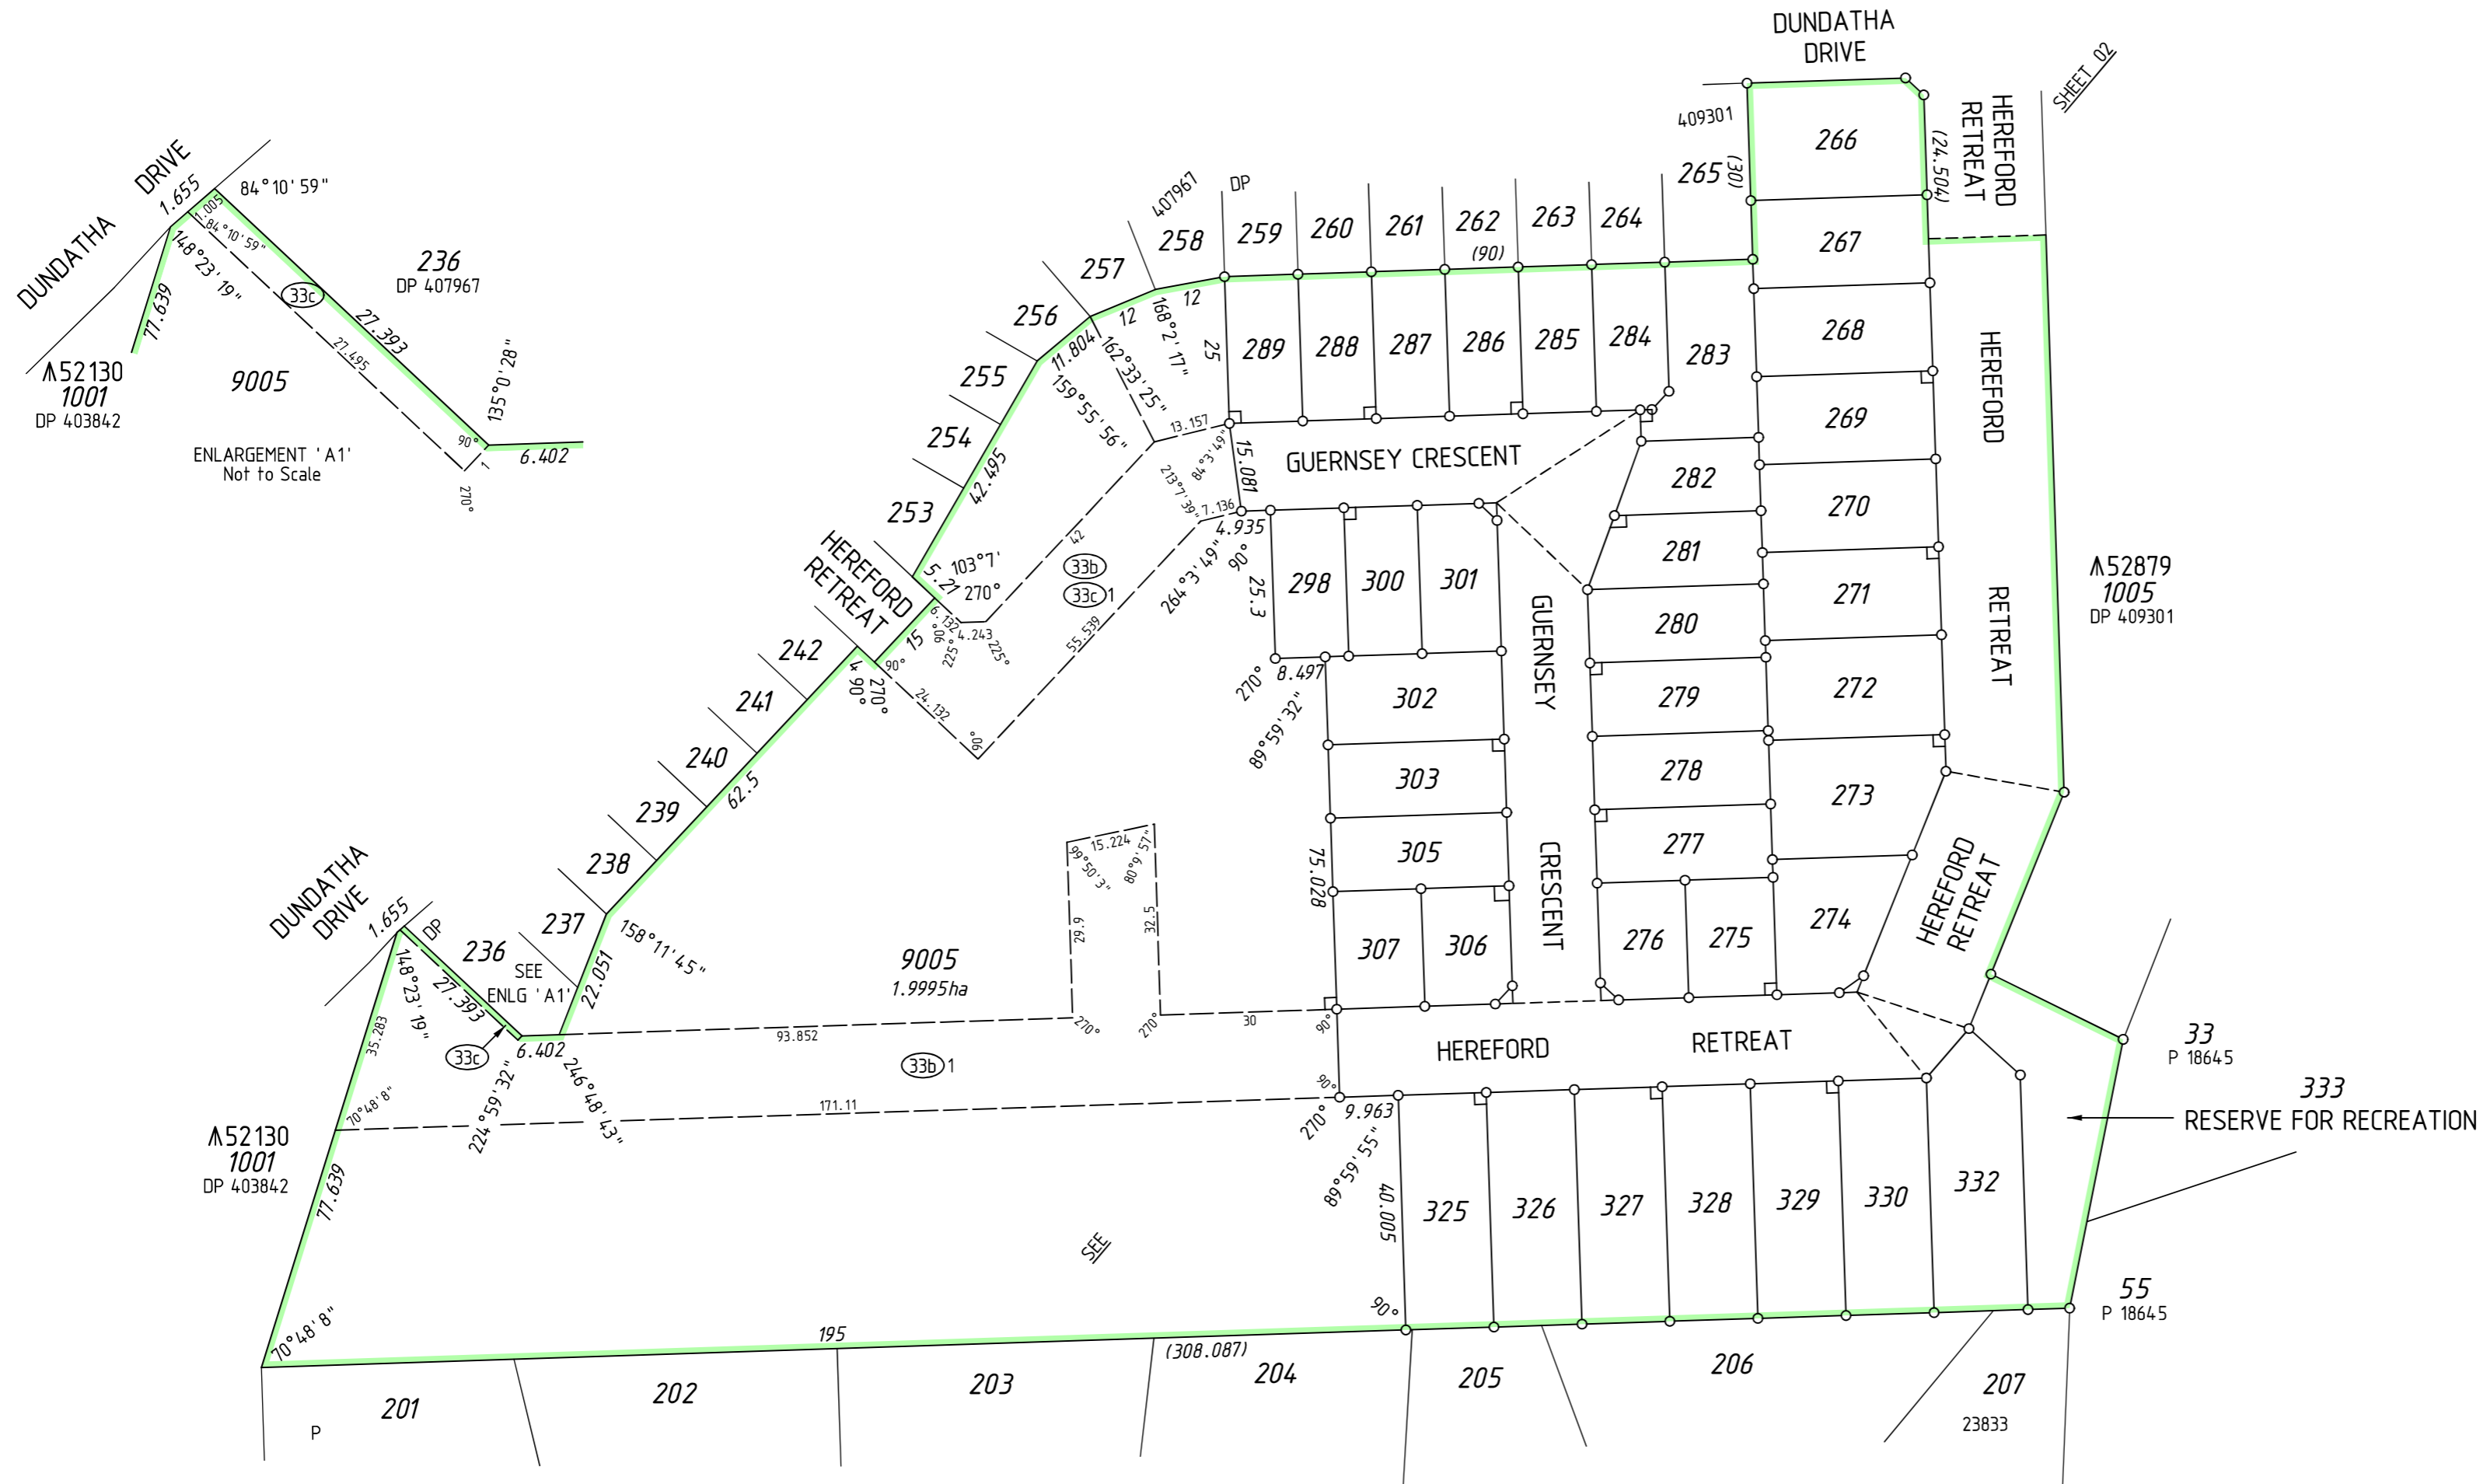

REG 26A(1) - FINAL MARKING DEFERRED
(APPROVAL ID D059-20 DATED 23 JULY 2020, LANDGATE FILE 07070-20-19)

SURVEY CARRIED OUT UNDER REG 26A
SPECIAL SURVEY AREA GUIDELINES
SEE SURVEY SHEETS FOR SURVEY INFORMATION

USE ONLY THE SURVEY SHEET/S WHEN DETERMINING
THE TRUE FINAL POSITION AND TYPE OF ALL SURVEY
MARKS PLACED PERTAINING TO THIS PLAN.

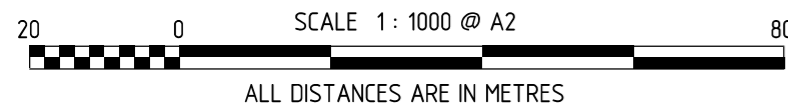

MNG
MCG MULLEN NOLAN GROUP
PO Box 3526, Success W.A. 6964
Tel: (08) 6436 1599
Fax: (08) 6436 1500
Email: info@mngsurvey.com.au
MNG Ref: 95182dp-038c - Stage 2B - DP419364#00.CSD